



Architectural Design:
Etienne Oiseau, LLC
Detroit, MI 96435

Structural Design and Modeling:
Safe Harbor Engineering, PC
11 Eleventh Street, Suite 11
Purchasing Decisions, NO 13131-1525

MEP Design and Modeling:
Droffats Consulting Services, LLC
Los Angeles, CA 78383

Civil Engineering:
Rubicon Engineering Solutions, INC
 Pittsburgh, PA 77462-5247

Landscape Architecture & Community Planning:
Dagny Taggart, LTD
Brownsville, PA 52872

Commercial Kitchen Design:
Designing Trends
103B Broadway
Knoxville, TN 36664-2084

[illegible]

 
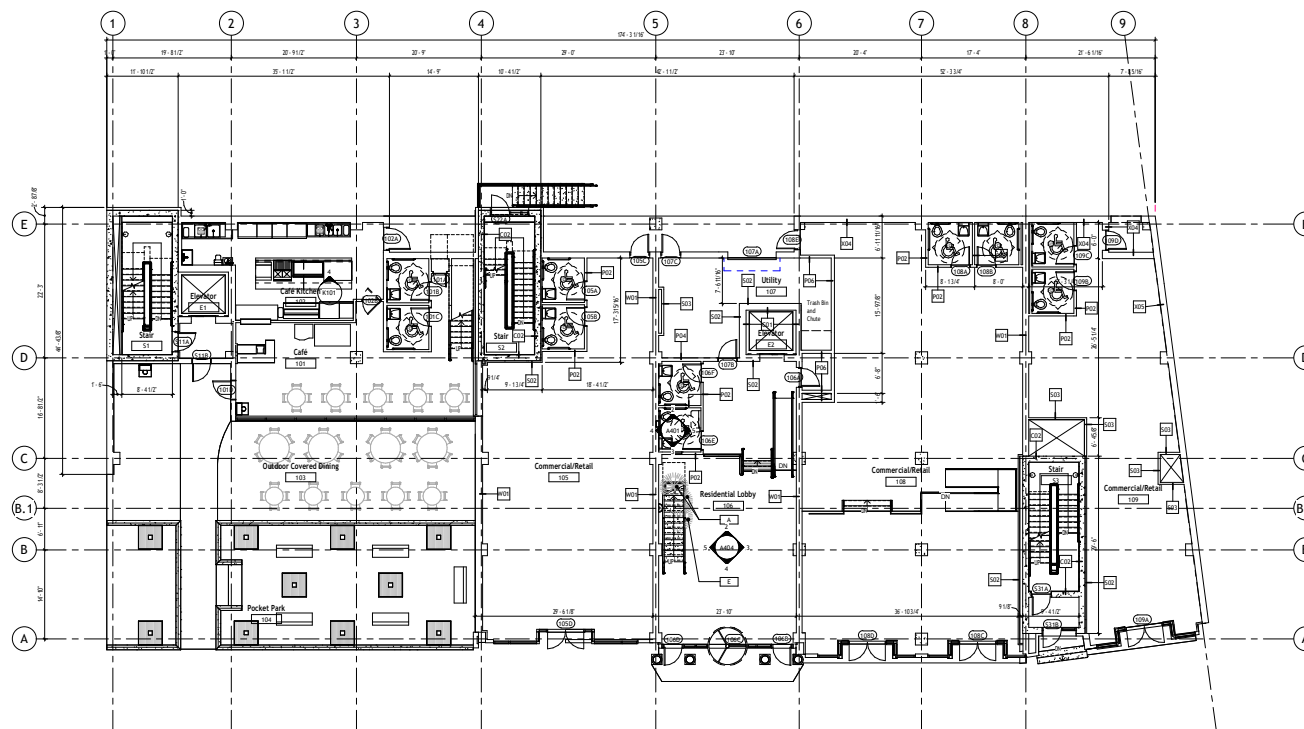
HPS

Snowdon Towers
First Floor Plan

Project Number	7765328-33-A
Date	6/1/2023
Drawn By	APF
Checked By	ADSK

A101

Scale $1/8" = 1'-0"$

[illegible]